




GREEN VIEW

APARTMENTS

G-10 MARKAZ



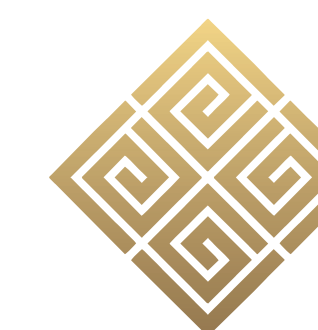

GREEN VIEW APARTMENTS G-10 MARKAZ

BASEMENT-02

SCALE = 1/8" = 1'-0"


TOTAL AREA=19320 Sq.ft


SCHEDULE OF PARKING

DISABLE CAR = 04 Qty

Cars = 37 Qty

TOTAL Cars = 41 Qty

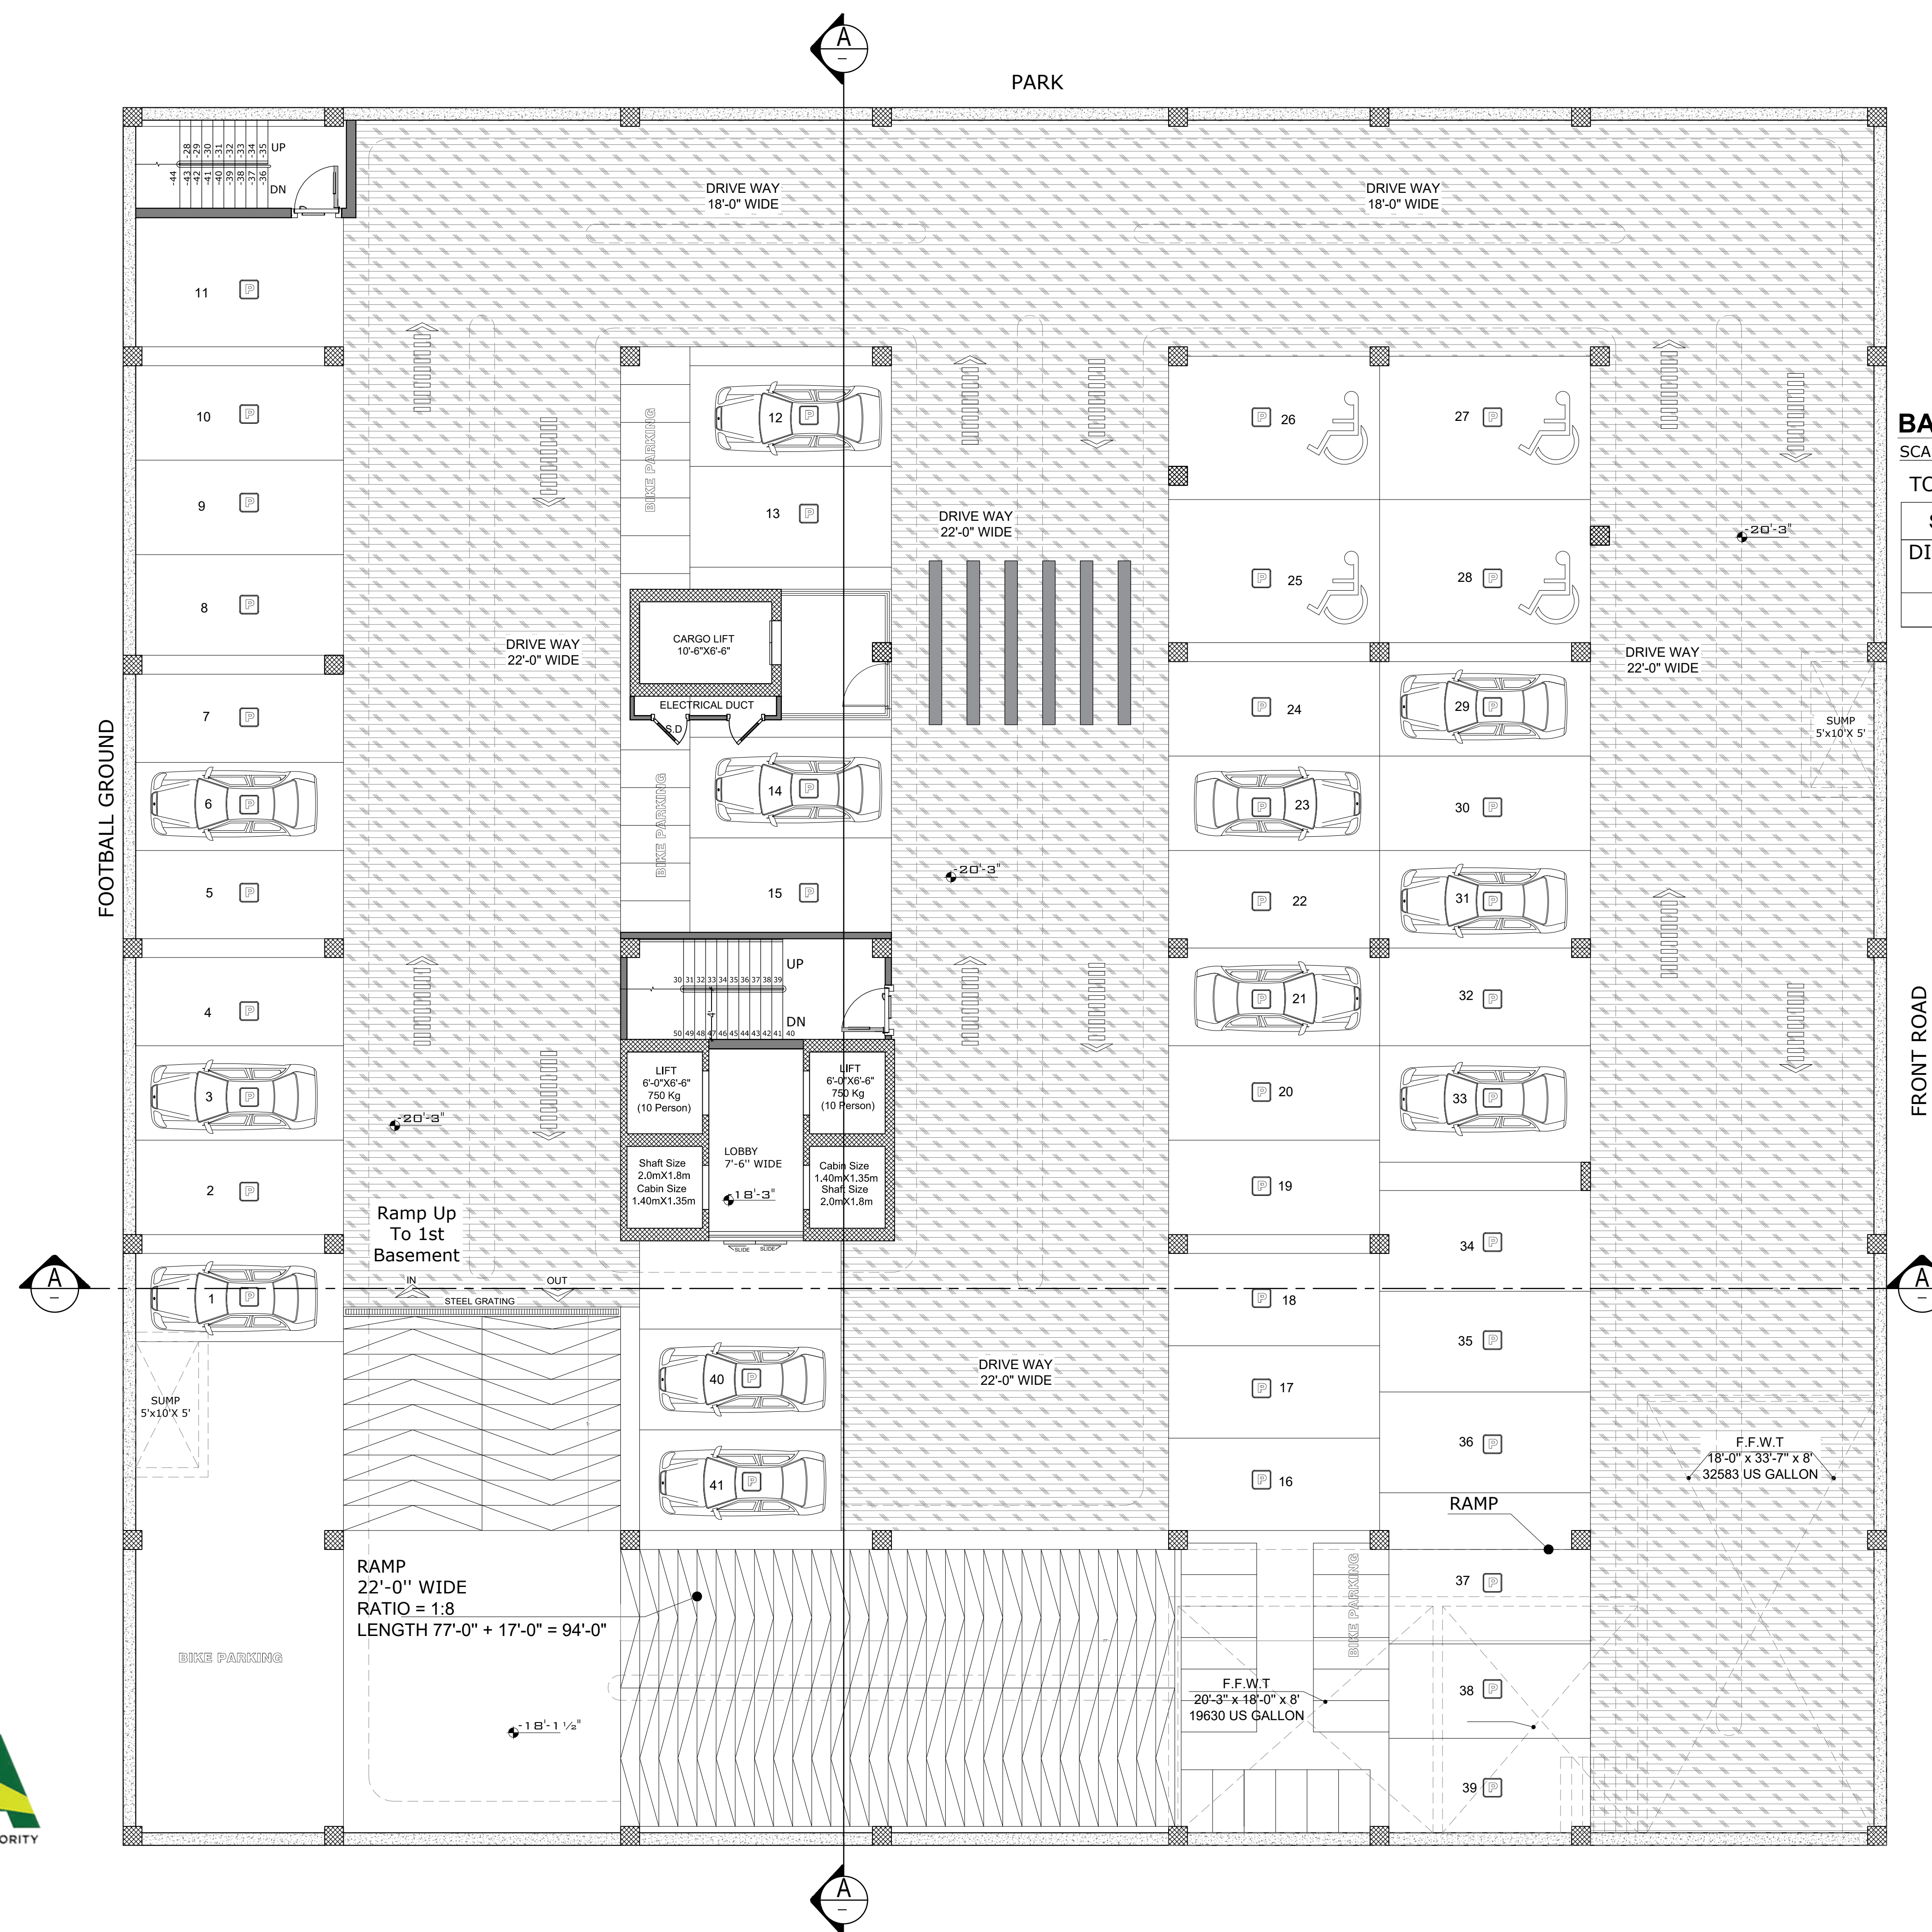

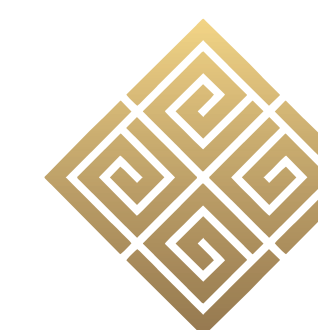

GREEN VIEW APARTMENTS

G-10 MARKAZ

BASEMENT-02

SCALE = 1/8" = 1'-0"

TOTAL AREA=19320 Sq.ft

SCHEDULE OF PARKING

DISABLE CAR = 04 Qty


Cars = 37 Qty

TOTAL Cars = 41 Qty

FOOTBALL GROUND

PARK

FRONT ROAD

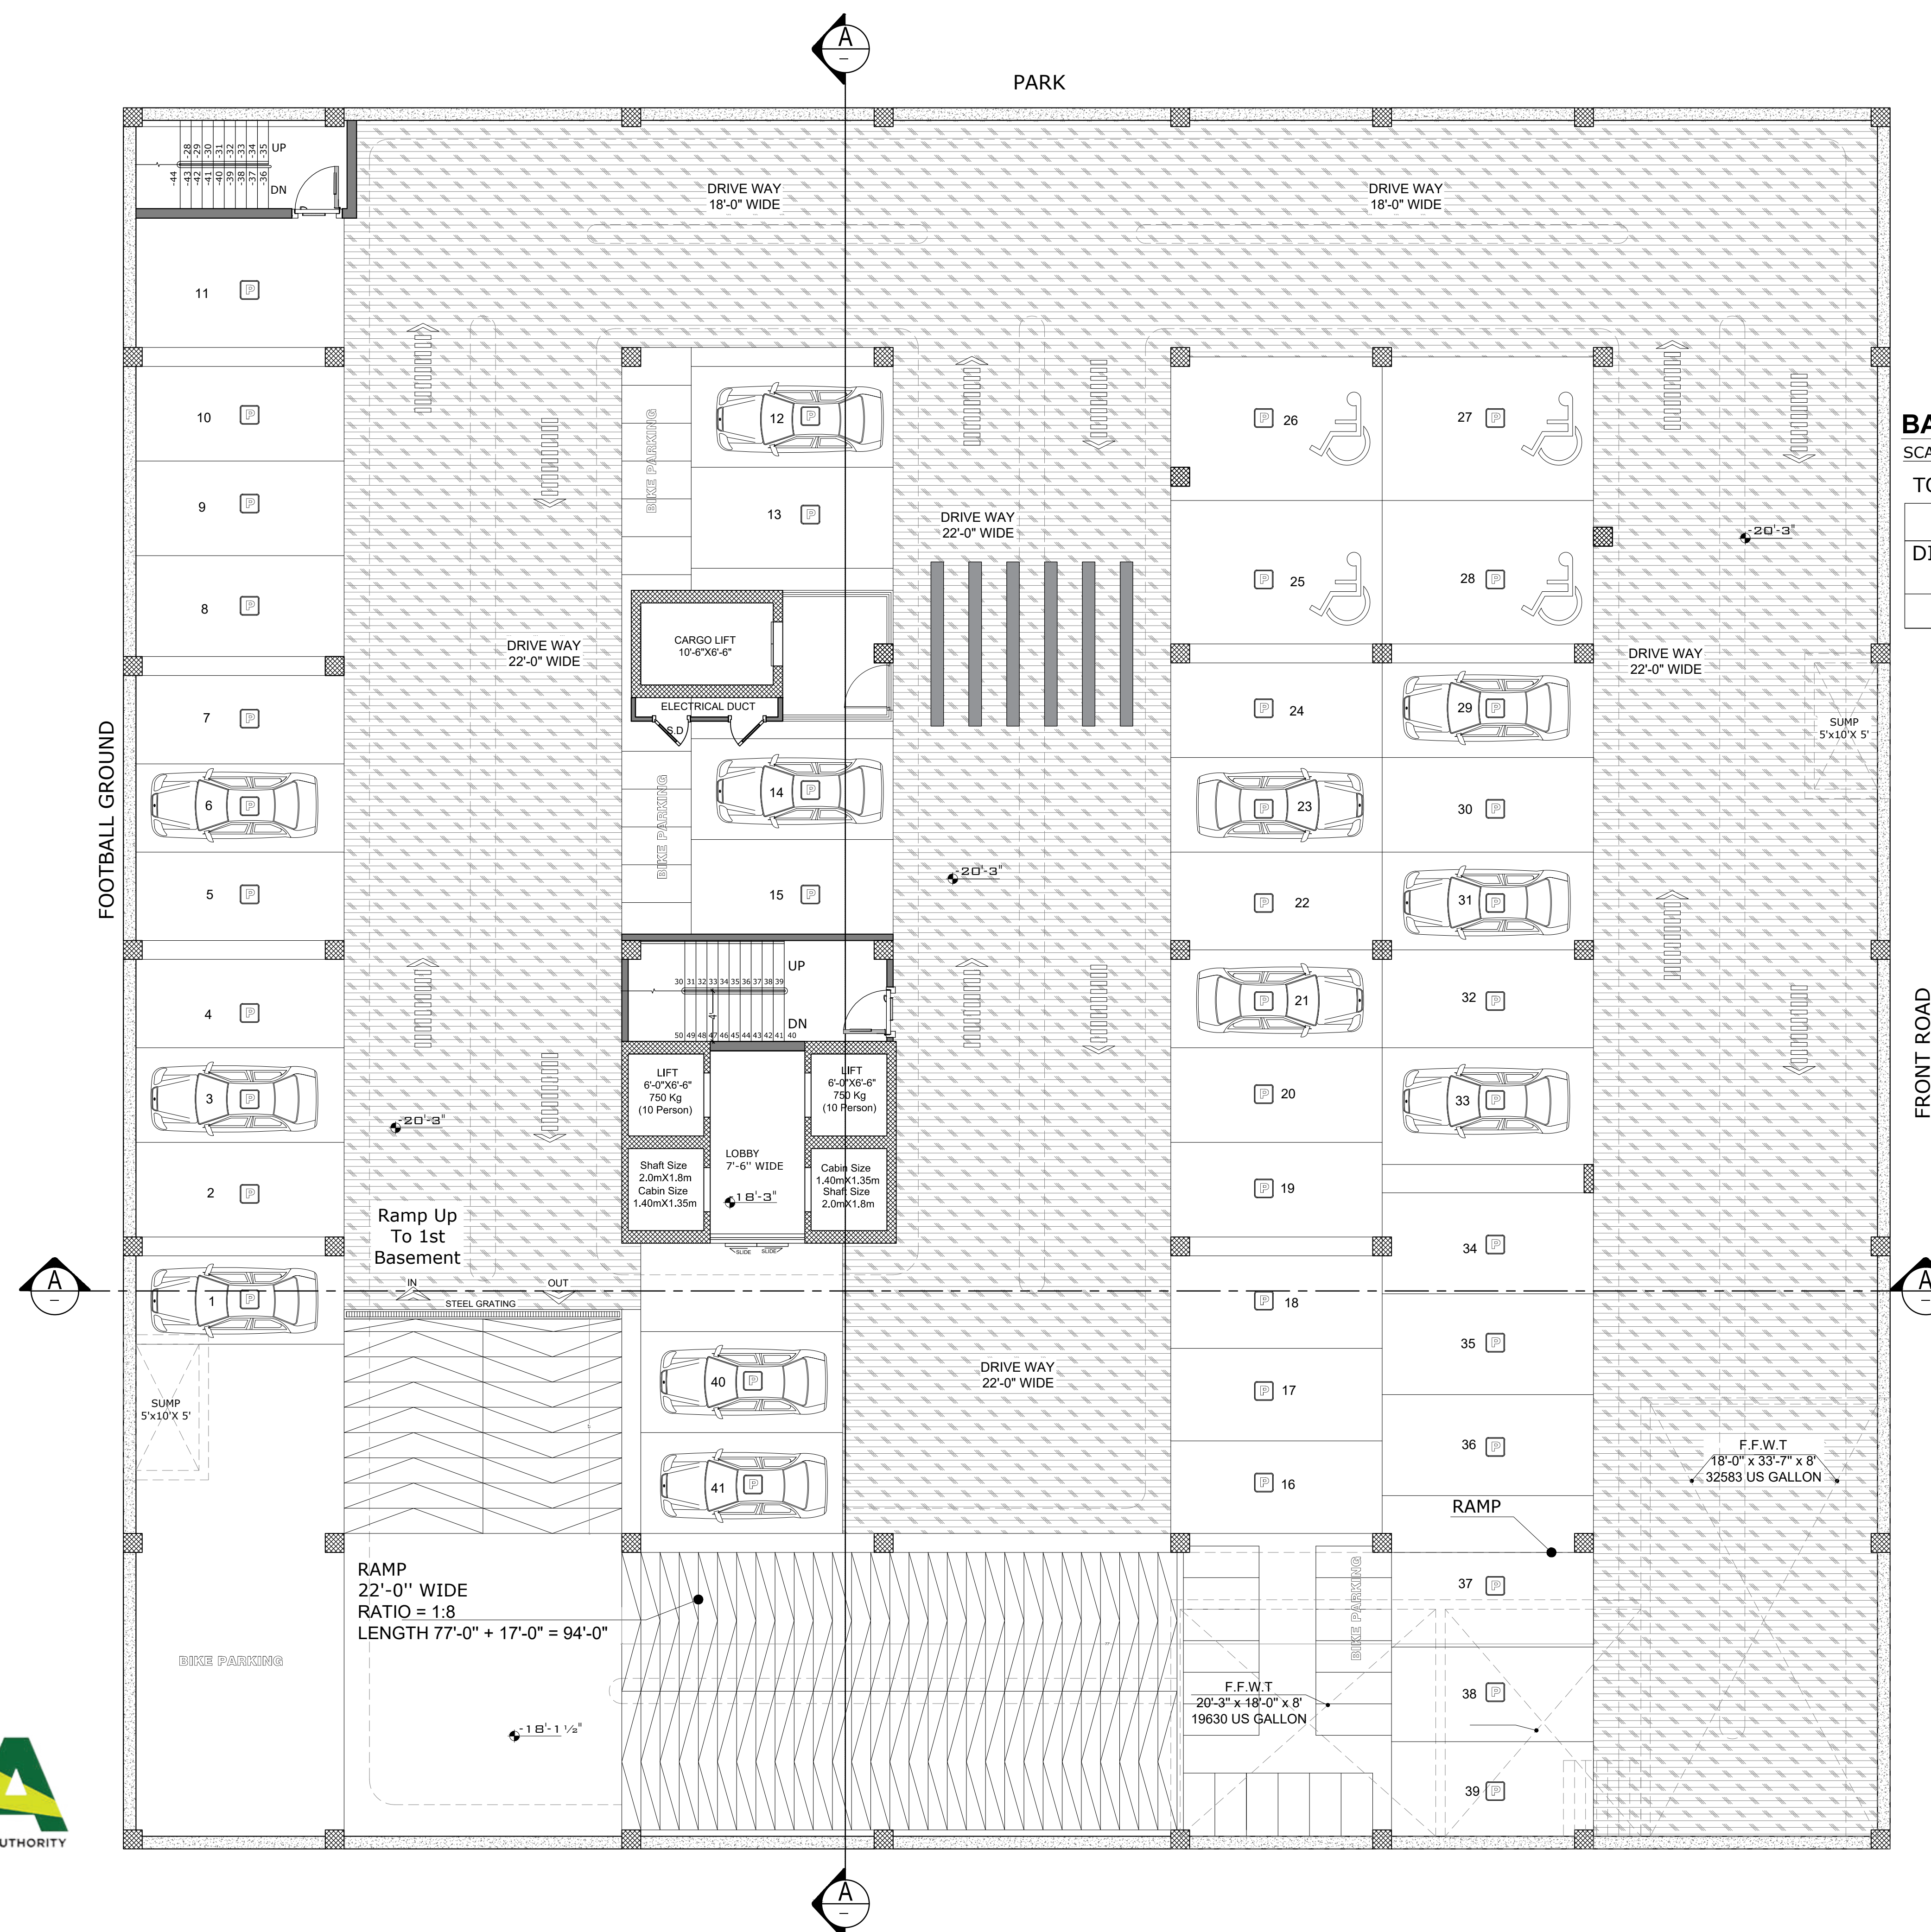




GREEN VIEW
APARTMENTS
G-10 MARKAZ

Ground Floor
Plan


Unit No.	Gross Area	Type
1	1470	Duplex
2	1333	Duplex
3	1400	Duplex
4	1197	Duplex
5	1247	Duplex
6	1343	Duplex
7	1238	Duplex
8	1466	Duplex

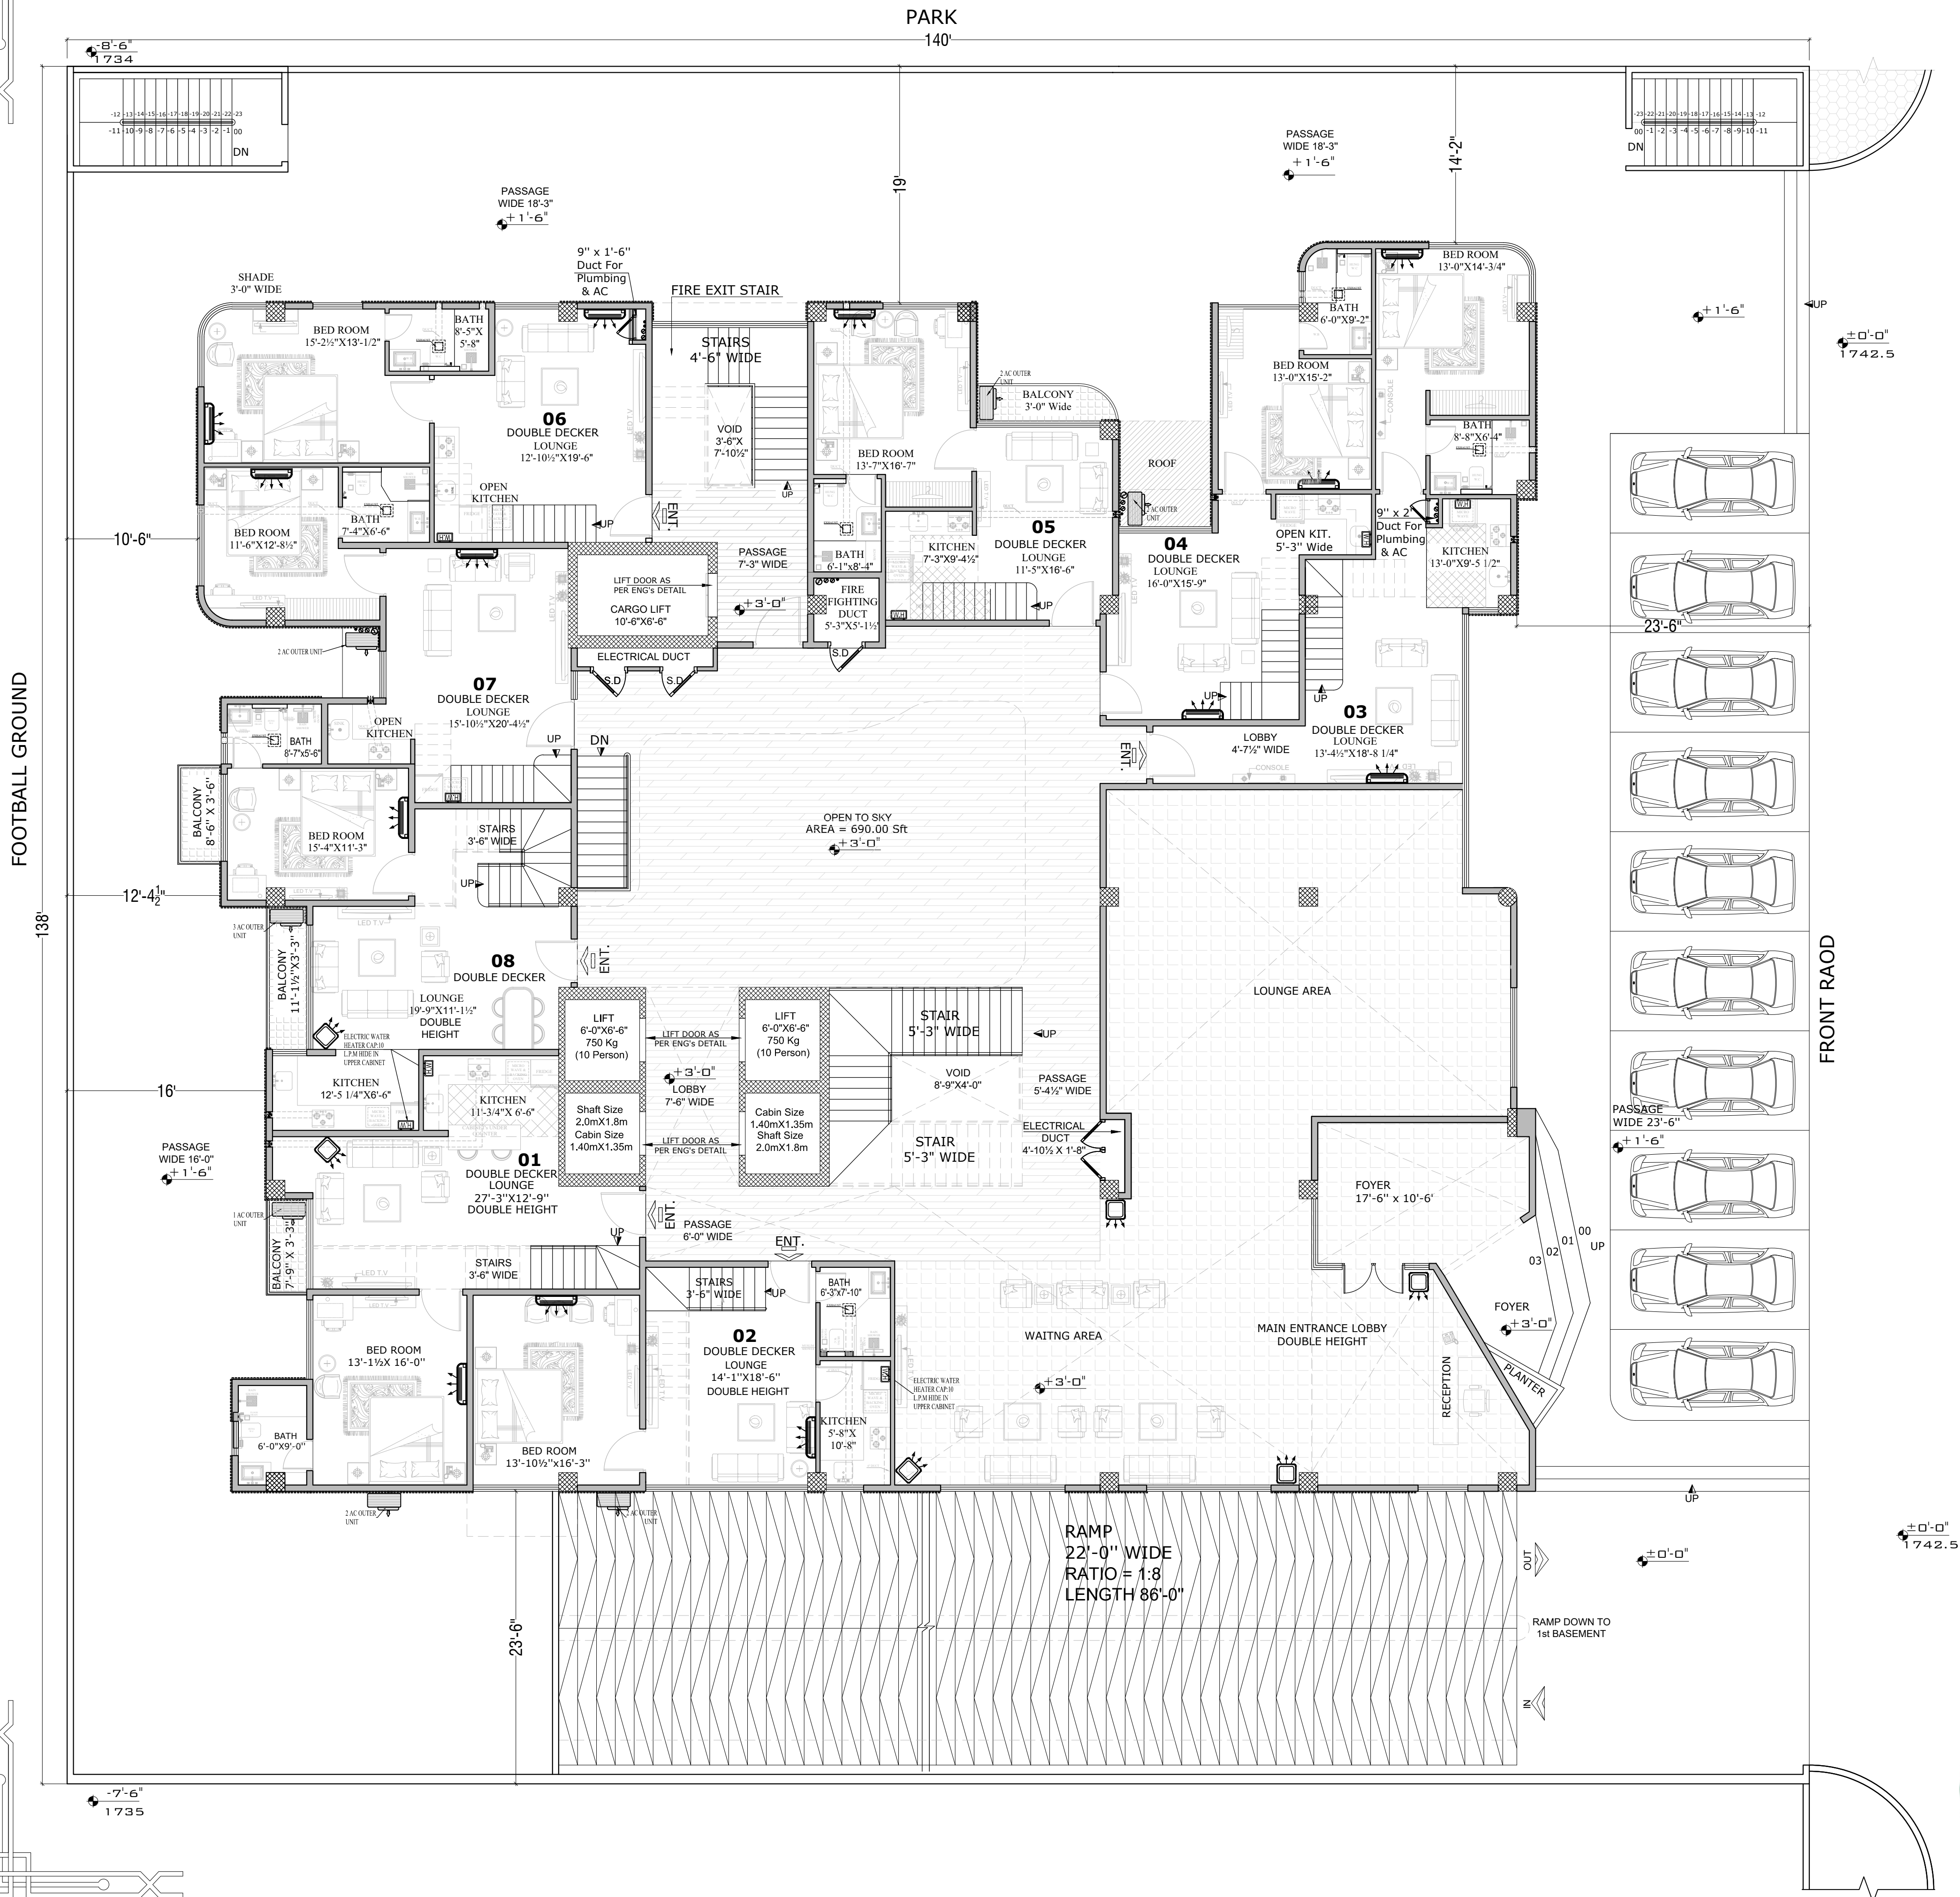



GREEN VIEW
APARTMENTS
G-10 MARKAZ

Ground Loft Floor Plan

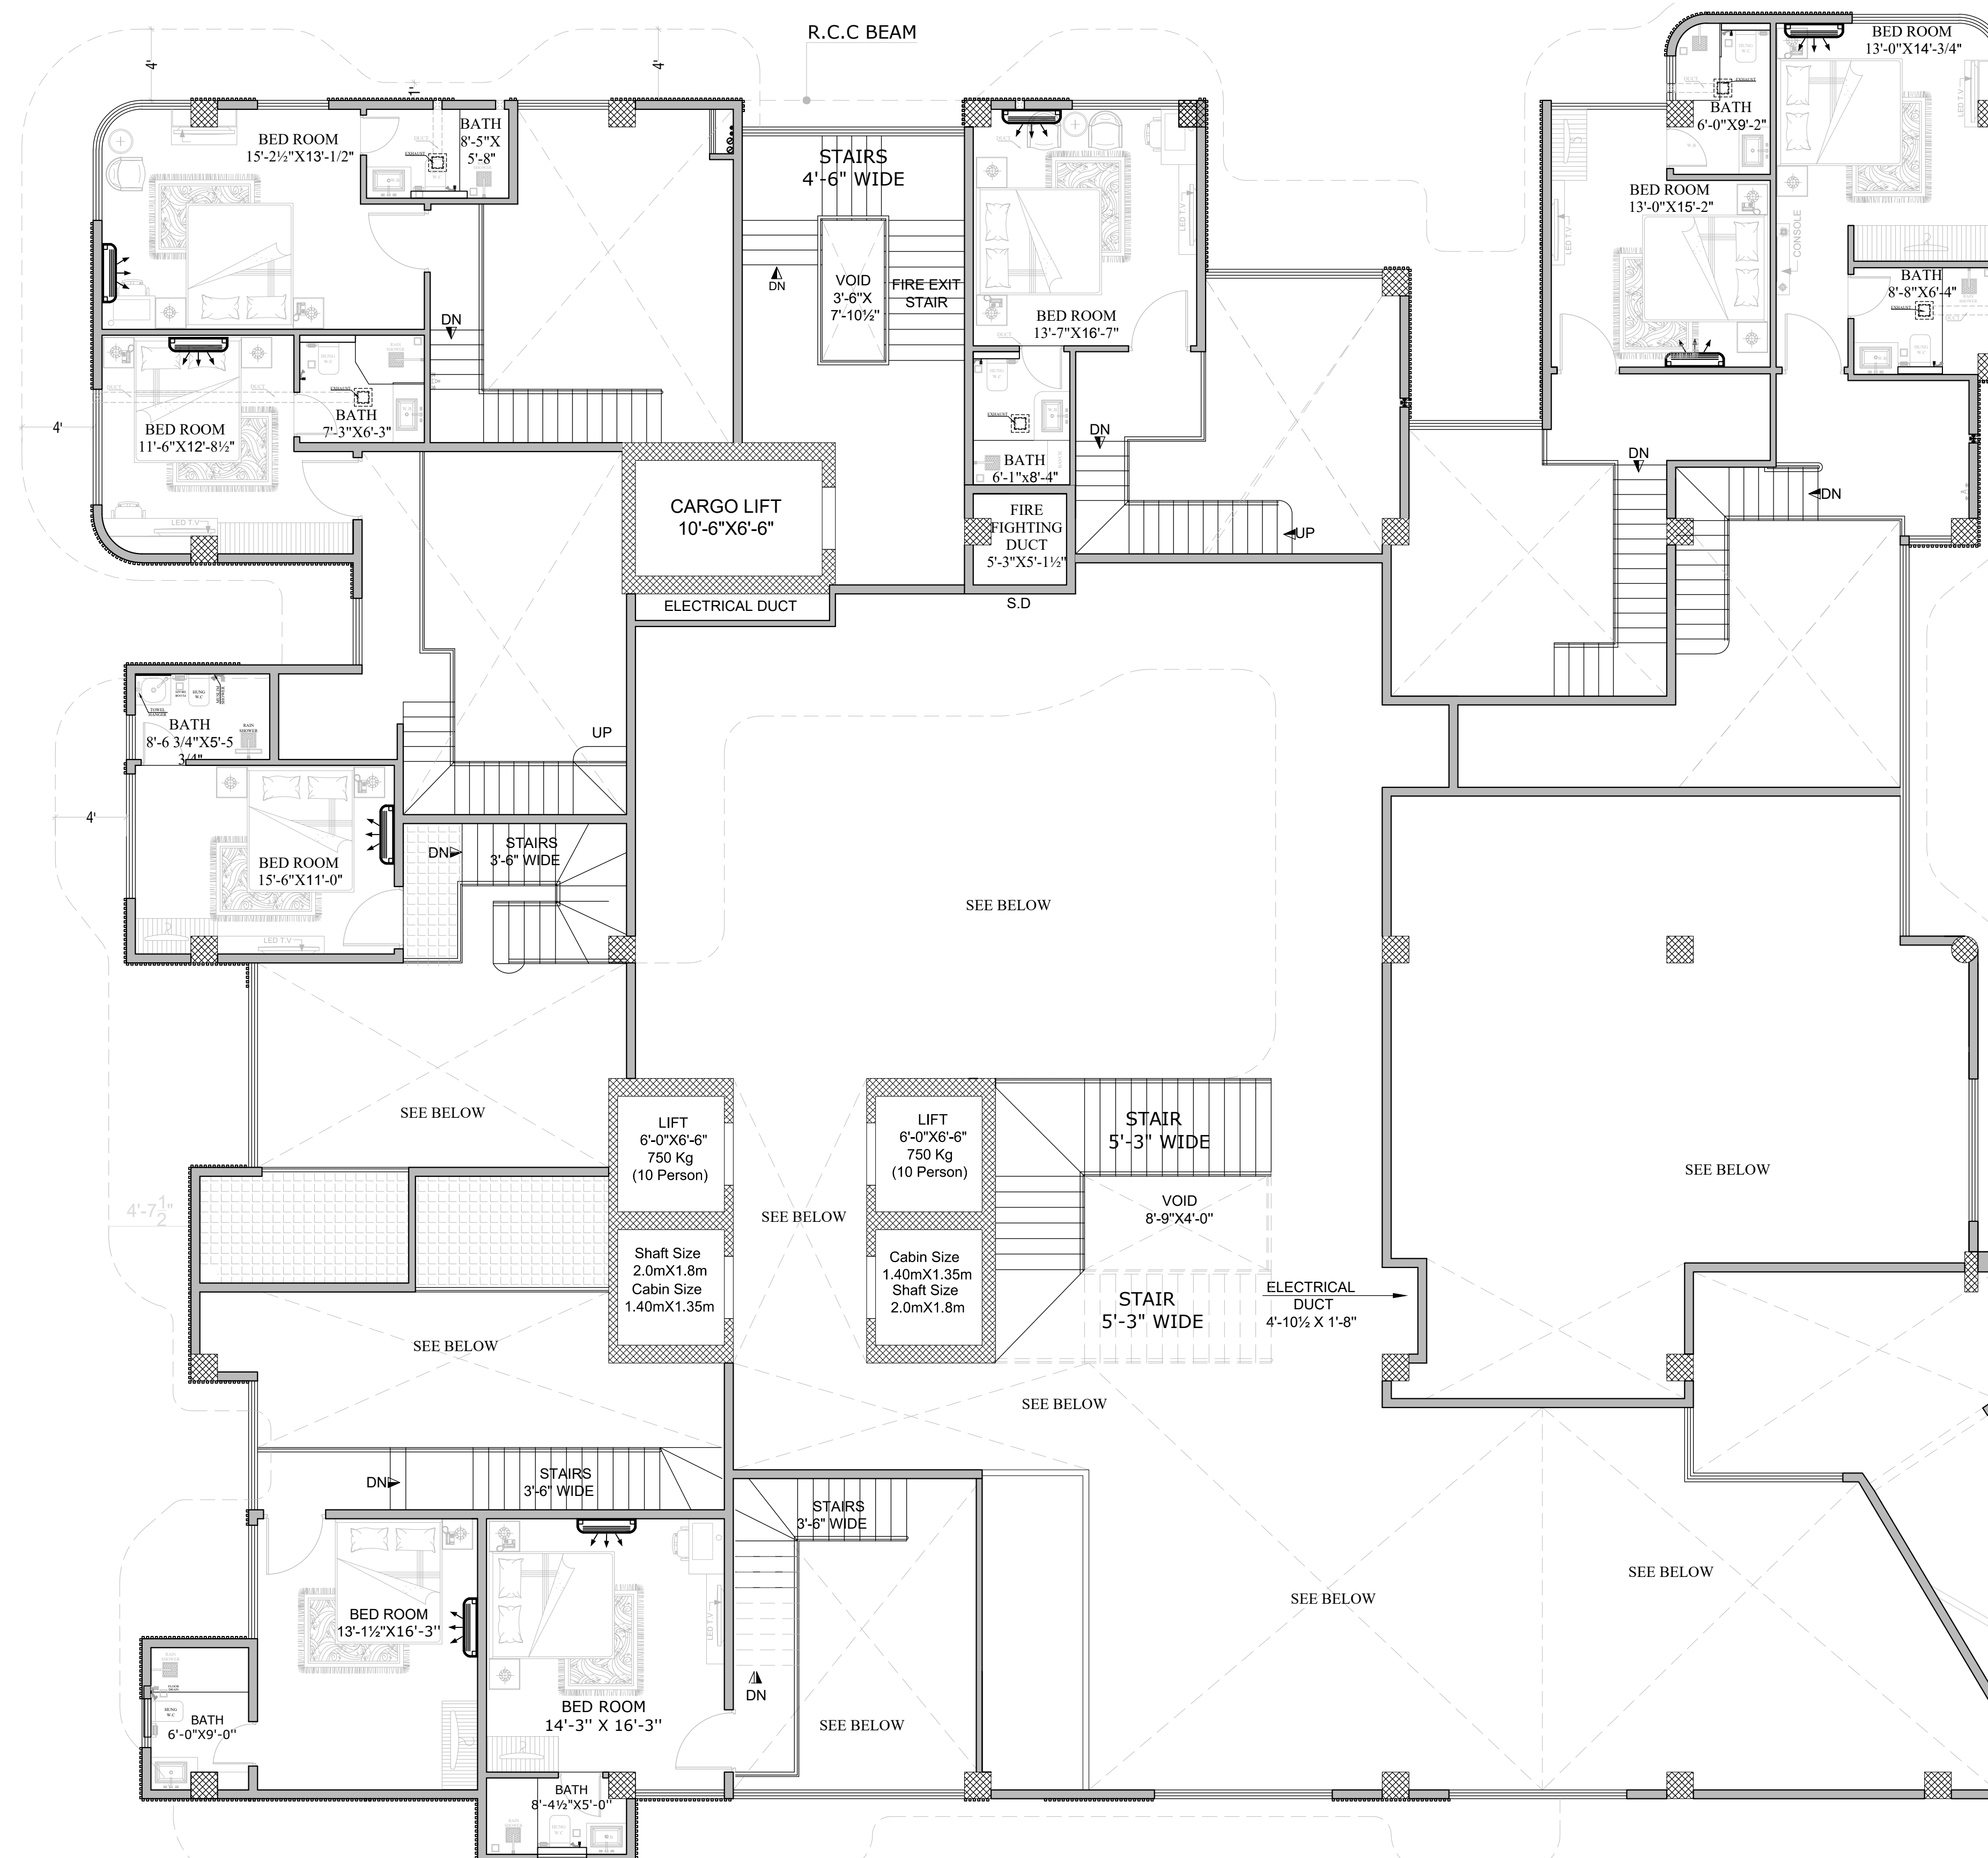

GREEN VIEW APARTMENTS

G-10 MARKAZ

1st Floor Plan

Unit No.	Gross Area	Type
1	943	One Bed
2	1076	One Bed
3	782	One Bed
4	791	One Bed
5	921	One Bed
6	873	One Bed
7	1127	One Bed
8	942	One Bed
9	955	One Bed
10	1126	One Bed
11	966	One Bed
12	950	One Bed




GREEN VIEW
APARTMENTS
G-10 MARKAZ

2nd Floor Plan

Unit No.	Gross Area	Type
1	923	One Bed
2	1076	One Bed
3	782	One Bed
4	791	One Bed
5	922	One Bed
6	873	One Bed
7	1146	One Bed
8	942	One Bed
9	955	One Bed
10	1125	One Bed
11	966	One Bed
12	950	One Bed



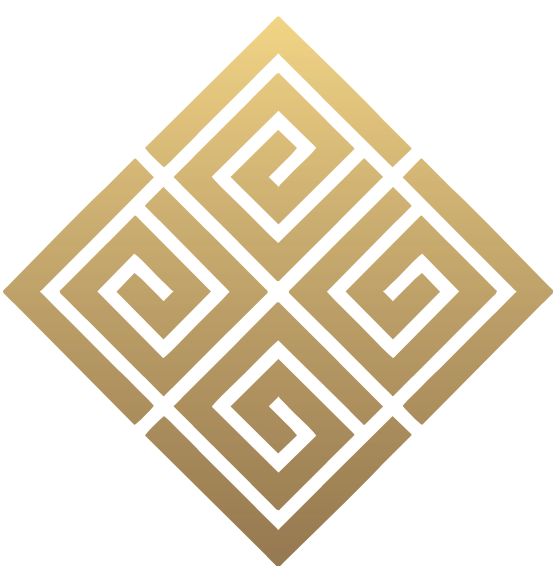

GREEN VIEW
APARTMENTS
G-10 MARKAZ

3rd to 9th
Floor Plan

Unit No.	Gross Area	Type
1	1436	Two Bed
2	766	One Bed
3	771	One Bed
4	1456	Two Bed
5	1361	Two Bed
6	1565	Two Bed
7	1366	Two Bed
8	1931	Three Bed
9	1330	Two Bed






GREEN VIEW APARTMENTS G-10 MARKAZ

Top Floor Pent Houses Plan

Unit No.	Gross Area	Type
1	3133	Pent House
2	2956	Pent House
3	3393	Pent House
4	3388	Pent House

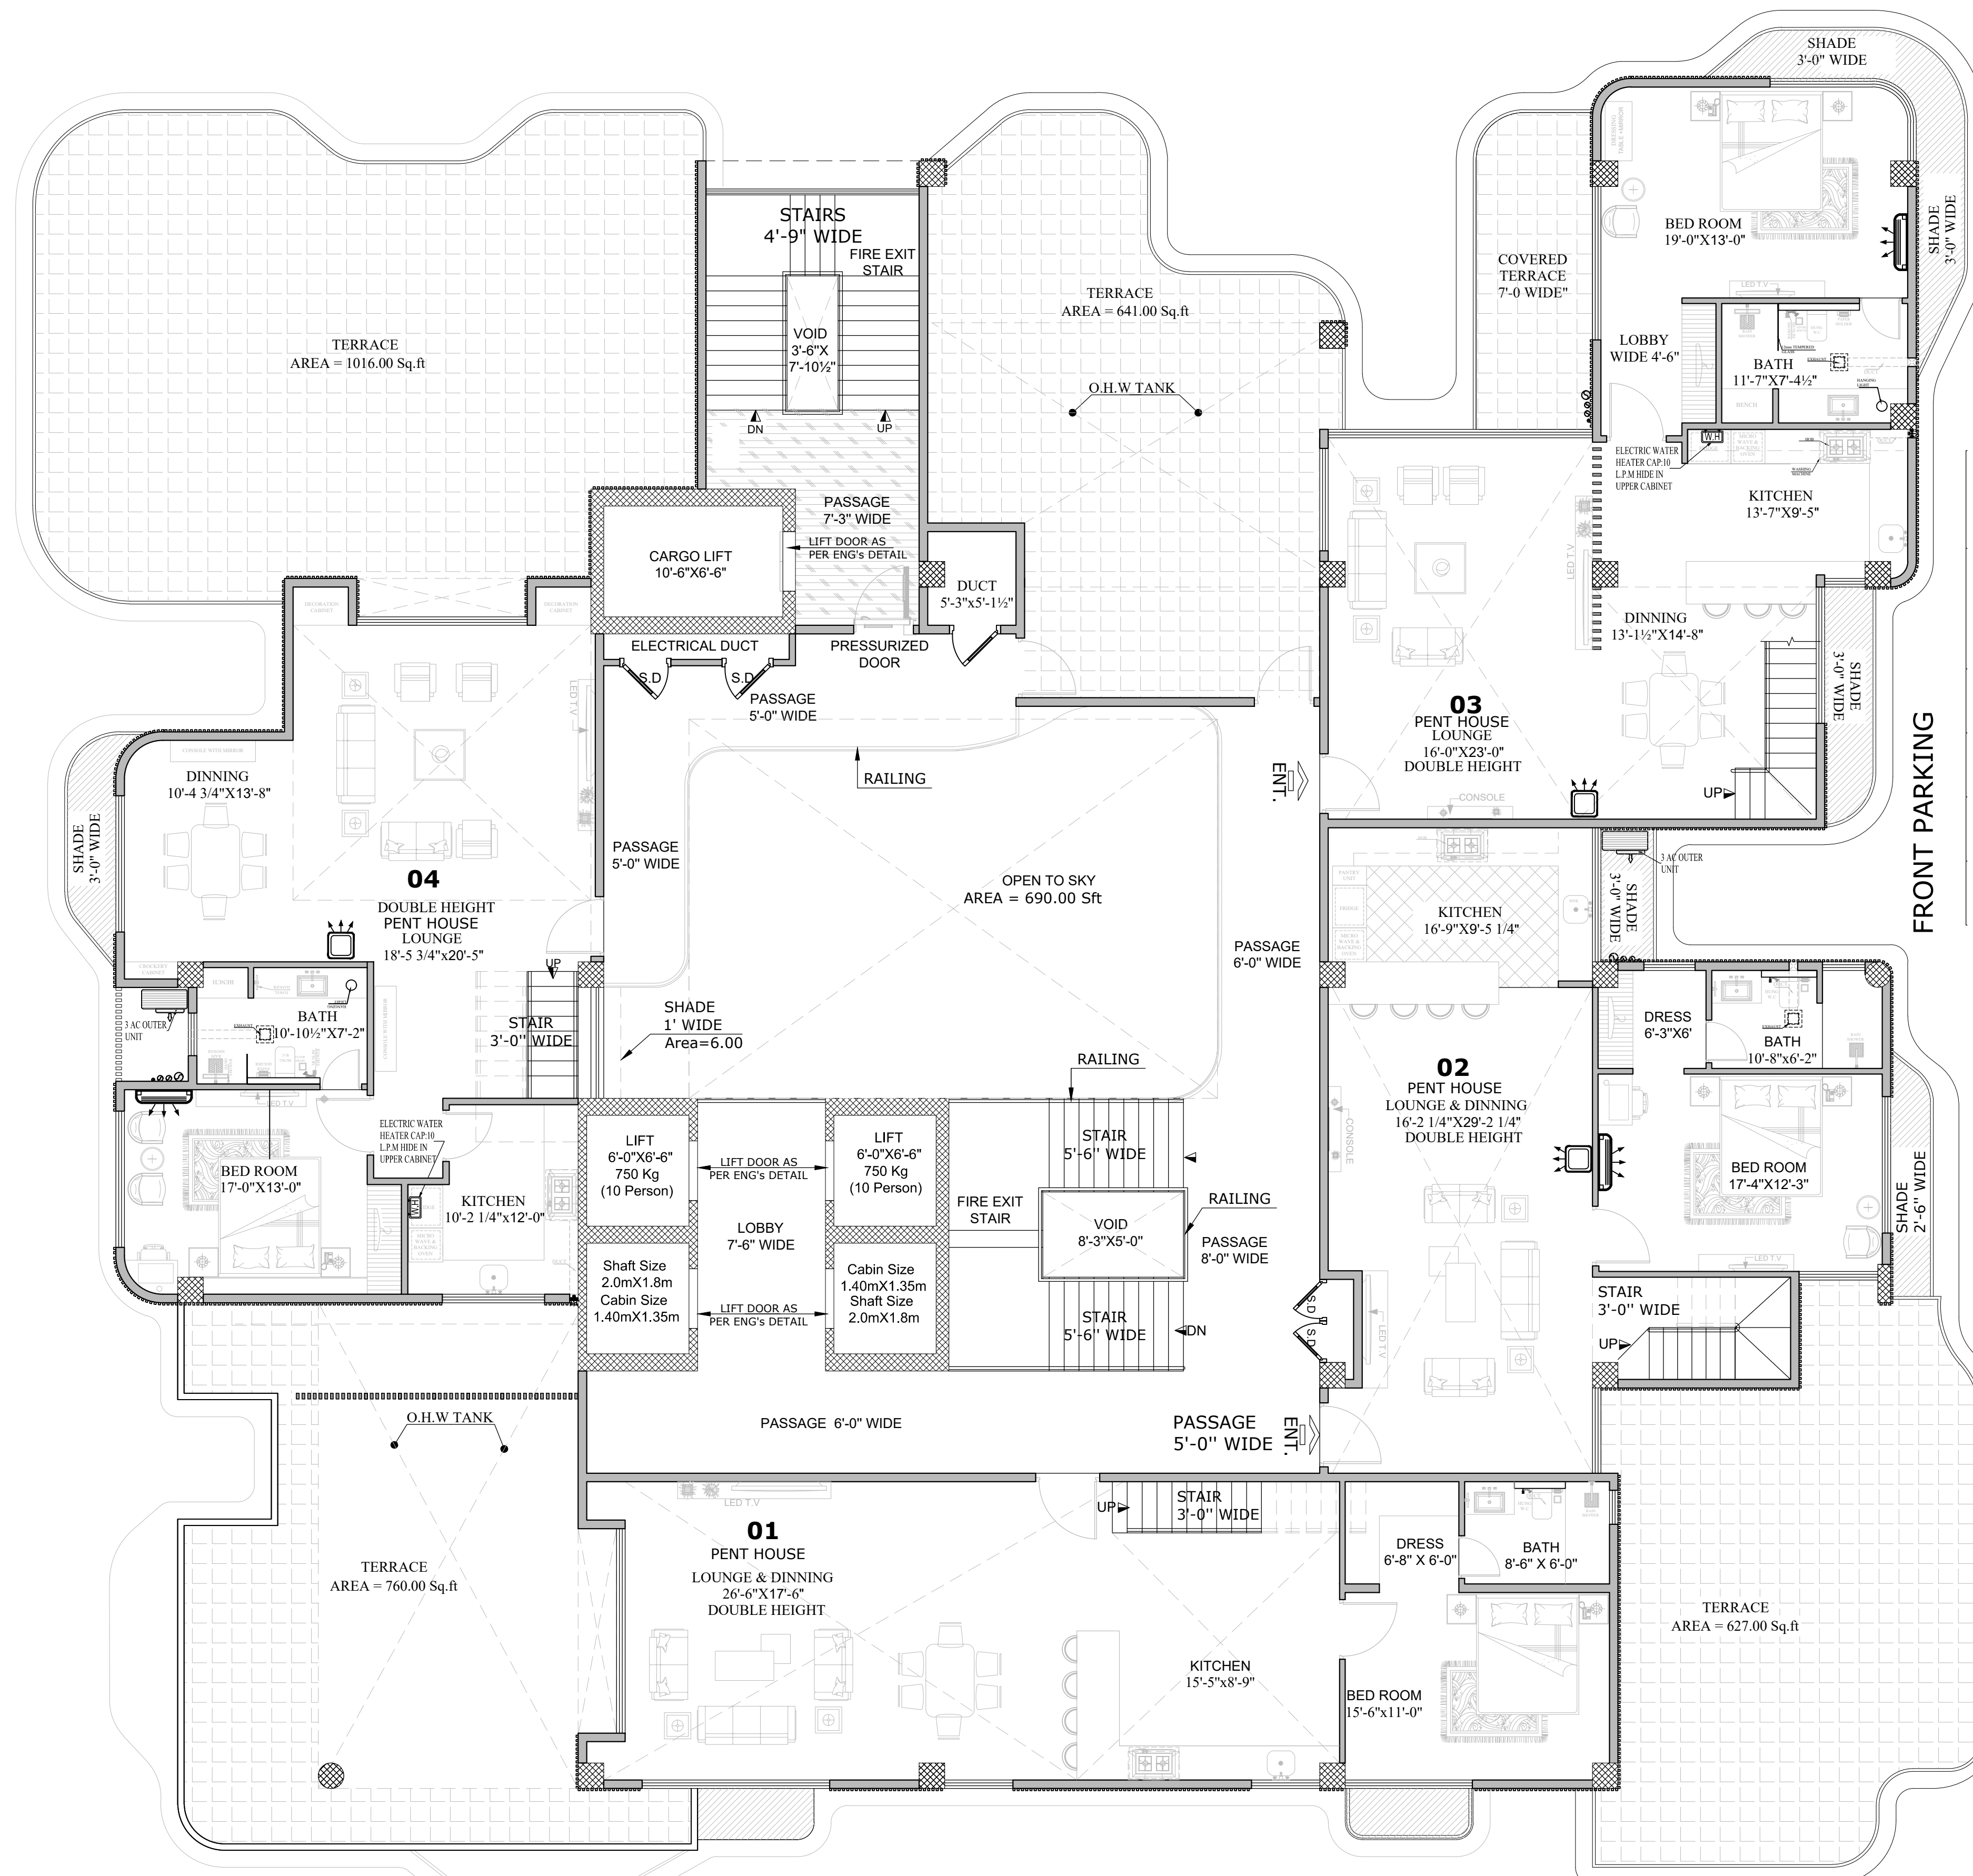



GREEN VIEW APARTMENTS

G-10 MARKAZ

Top Loft Floor Pent Houses Plan

